

4

3


2

1


THIS DRAWING IS UNPUBLISHED. RELEASED FOR PUBLICATION  
 © COPYRIGHT - By - ALL RIGHTS RESERVED.

LOC	DIST	REVISIONS			
P	LTR	DESCRIPTION	DATE	DWN	APVD
AF	50	REVISED PER ECO-11-004820	11MAR11	RK	HMR


1 - CONTINUOUS STRIP ON REELS.

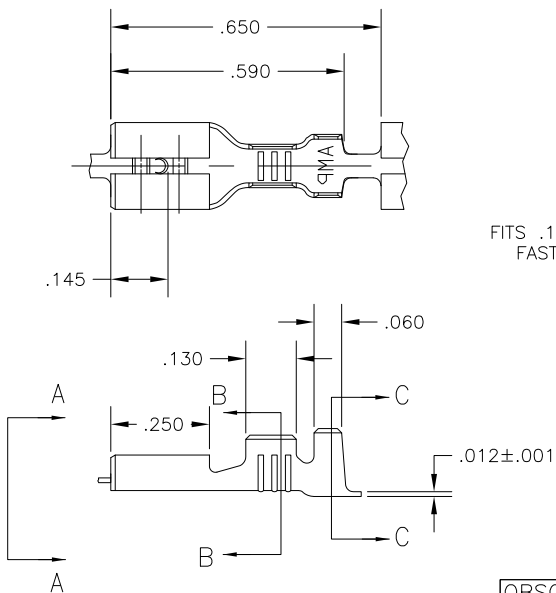


FITS .187 SERIES FASTON TAB

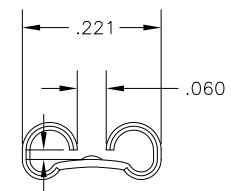

VIEW A-A

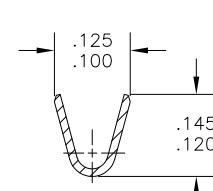

SECTION B-B

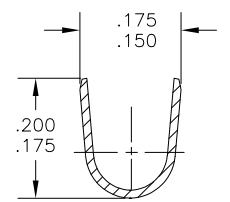

SECTION C-C

FINISH	MATERIAL	INSULATION RANGE	WIRE SIZE	MATING TAB THK.	PART NO.
TIN	#4H PH BRZ	.090-.130	20-16	.020 ±.001	42452-5
<del>OBSOLETE</del>	<del>SILVER</del>	<del>#4H PH BRZ</del>	<del>20-16</del>	<del>.020 ±.001</del>	<del>42452-4</del>
<del>OBSOLETE</del>	<del>SILVER</del>	<del>#4H BRASS</del>	<del>20-16</del>	<del>.020 ±.001</del>	<del>42452-3</del>
	TIN	#4H BRASS	20-16	.020 ±.001	42452-2
	--	#4H BRASS	20-16	.020 ±.001	42452-1

THIS DRAWING IS A CONTROLLED DOCUMENT.

DIMENSIONS: INCHES	TOLERANCES UNLESS OTHERWISE SPECIFIED: 0 PLC ± - 1 PLC ± - 2 PLC ± - 3 PLC ± .015 4 PLC ± - ANGLES ± -	DWN JR RUTH 10/3/86 CHK G YETTER 10/3/86 APVD R KUZO 10/6/86		
MATERIAL SEE ABOVE	FINISH SEE ABOVE	NAME R KUZO	RECEPTACLE, FASTON, .187 SERIES	
		PRODUCT SPEC APPLICATION SPEC	SIZE A3	CAGE CODE 00779
		WEIGHT -	DRAWING NO C-42452	RESTRICTED TO -
CUSTOMER DRAWING			SCALE NTS	SHEET 1 OF 1
			REV AF1	