


THIS DRAWING IS UNPUBLISHED. RELEASED FOR PUBLICATION 19  
 © COPYRIGHT 19 BY AMP INCORPORATED, HARRISBURG, PA. ALL INTERNATIONAL RIGHTS RESERVED. AMP PRODUCTS MAY BE COVERED BY U.S. AND FOREIGN PATENTS AND/OR PATENTS PENDING.

REVISIONS						
P	F	ZONE	LTR	DESCRIPTION	DATE	APPROVED
✓			F	REDRAWN-REV. PER G-1476, G-1179, P85-0057 & P85-0058	11/21/85	JS
✓			G	OBSELETE 2--3 PER G-2393	3/23/87	GS
✓			H	REV PER G-4732	JT 7/22/87	JS
✓			J	REV PER G-5411	2/24/90	DRS
			K	REV/O720-0032-93	LO 2/93	DRS
			L	REV/O720-0262-97	ME 12/JUN/98	JT

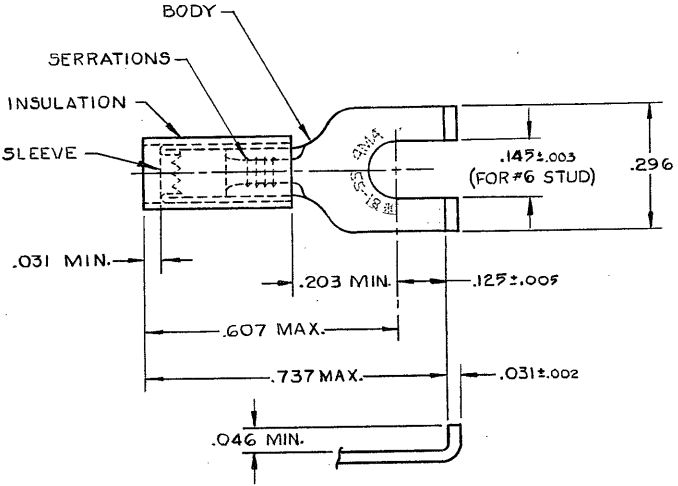

1. WIRE INSULATION DIA. = .080-.125
  2. 22-18 MARKING FOR MILITARY COMMERCIAL RANGE 22-16
- ③ TIN PLATE (ASTM B 545)  
 .000100 MIN THK
- ④ SUPERSEDED BY 2-32561-1

QUANTITY	DESCRIPTION	PART NO
100	LOOSE PC, BOX	8-32561-1
<del>100</del>	<del>ON TAPE, SM. BOX</del>	<del>2-32561-3</del>
1000	ON TAPE, LG. BOX	2-32561-2
5000	ON TAPE, REEL	2-32561-1
-	LOOSE PIECE	32561

UNLESS OTHERWISE SPECIFIED DIMENSIONS ARE IN INCHES. TOLERANCES ON: DECIMALS ±.008 ANGLES ±.008	CONTRACT NO	AMP   AMP INCORPORATED Harrisburg, Pa.	
	DR UTA/RFB 9-20-85	WIRE TERMINAL P.I.D.G. FLANGED SPADE WIRE SIZE: 22-16	
MATERIAL INSULATION: NYLON-RED BODY & SLEEVE: COPPER (ASTM B 152)	CHK P. M. / 11/21/85	NAME	SIZE B
FINISH BODY ③	APPD [Signature]	DSGN APPD	FSCM NO 00779
	OTHER APPD	SCALE NTS	DRAWING NO 32561
			SHEET 1 OF 1

CUSTOMER DRAWING