

NOTES:


- ① MAT'L: COPPER (STOCK TKN. ~~028~~ <sup>71</sup> ~~888~~)
- PLATING: ELECTRO-TIN (.0003 MIN.)
- ② INSULATION: MOLDED PVC (RED)

STUD SIZES: (+.005)

- 02 = .094
- 04 = .119
- 06 = .146
- 08 = .173
- 10 = .198
- 14 = .265
- 56 = .328
- 38 = .390

"UL" LISTING #E32244  
 "CSA" LISTING #18689

ALL DIMENSIONS = INCHES  
 M M

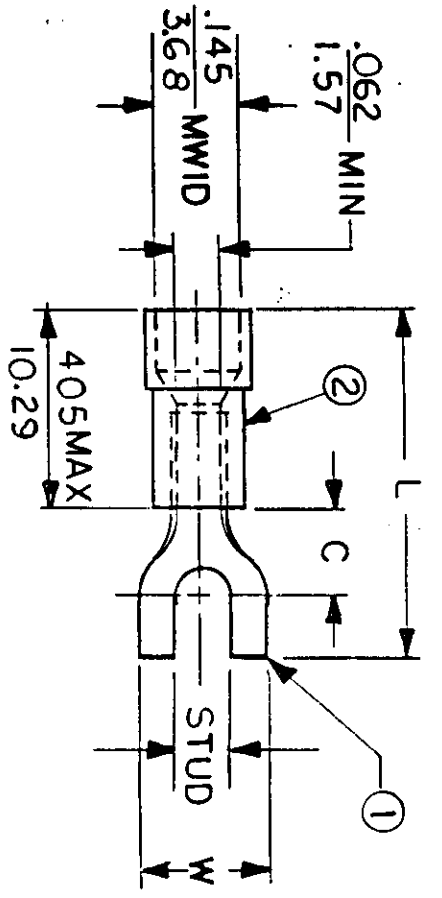

MWID = MAXIMUM WIRE  
 INSULATION DIAMETER  
 WIRE SIZE: 22 - 18AWG  
 .25 - 1.5MM<sup>2</sup>

PART NUMBER	"W" ±.010	"C" MIN.	"L" MAX.	AVAILABLE STUD SIZES	REFERENCE				TITLE:
					SCALE:	NTS	DATE		
AA-235 -	.316 8.03	.303 7.70	.915 23.24	06X, 08X, 10X	SCALE:	NTS	DATE		SPADE TONGUE TERMINAL INSULKRIMP 200 SERIES
					DRWN. BY:	JJ	11.2.84		
					CHKD. BY:	GZ	11.6.84		
					APPD. BY:				
DIMENSIONAL TOLERANCES UNLESS OTHERWISE SPECIFIED					DWG. NO. A CUSTOMER DWG.				
FRAC. DEC. ANG.					EIC <sup>INCORPORATED</sup> <sub>MOLEX</sub>				
± ± ±									