




FCI CONFIDENTIAL



FCI  
FCIconnect.com  
This document is the property of and embodies CONFIDENTIAL and PROPRIETARY information of FCI. No part of the information shown on this drawing may be disclosed, copied, or otherwise used without the written consent of FCI.  
Copyright FCI

PRODUCT NO	DIM L (SOLDER TAIL)	PICK-UP CAP	RECOMMENDED P.C. BOARD THICKNESS	TYPE OF CLIP	PACKAGING
10036876-003LF	2.70	NO	1,57mm (0,062") / 2,36mm (0,093")	METAL BLADE	TRAY
10036876-003CLF		YES			TAPE & REEL
10036876-003C-TRLF		YES			
10036876-013LF	3.70	NO	2,36mm (0,093")	METAL BLADE	TRAY
10036876-013CLF		YES			TAPE & REEL
10036876-013C-TRLF		YES			
10036876-004LF	2.70	NO	2,36mm (0,093")	FORK LOCK	TRAY
10036876-014LF	3.70	NO	2,36mm (0,093")	FORK LOCK	TRAY

- NOTES:
- PART WITH PICK-UP CAP, P/N XXXXXXXX-XXXC LF
  - THE STD PACKAGING IS IN TRAY
  - FOR TAPE & REEL PACKAGING, SUFFIX "-TR" ADDED.  
P/N XXXXXXXX-XXXC -TR LF
  - THE HOUSING WILL WITHSTAND EXPOSURE TO 260°C PEAK TEMPERATURE FOR 10 SECONDS IN A CONVECTION, INFRA-RED OR VAPOR PHASE REFLOW OVEN.
  - THIS PRODUCT MEETS EUROPEAN UNION DIRECTIVES AND OTHER COUNTRY REGULATIONS AS DESCRIBED IN GS-22-008.
  - PART NUMBERS ENDING IN "LF" MEANS FOR NOTE 8 LEAD FREE IDENTIFICATION
  - ~~XXXXXXXX-XXXLF IS EQUIVALENT TO PREVIOUS P/N XXXXXXXX-XXX~~
  - ~~XXXXXXXX-XXXCLF IS EQUIVALENT TO PREVIOUS P/N XXXXXXXX-XXXC~~
  - A  $\Delta$  SYMBOL WILL BE NEXT TO ANY DIMENSION, VIEW, OR NOTE WHICH HAS BEEN MODIFIED WITH THE CURRENT DRAWING REVISION.

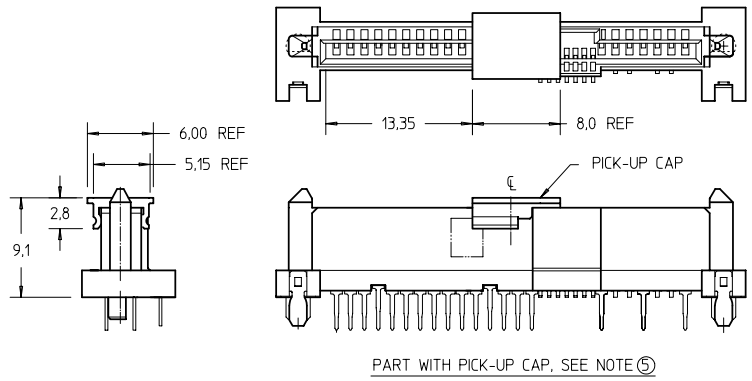

PART WITH PICK-UP CAP, SEE NOTE 5

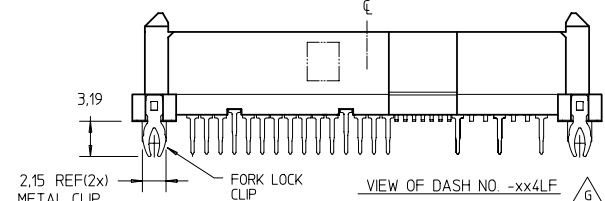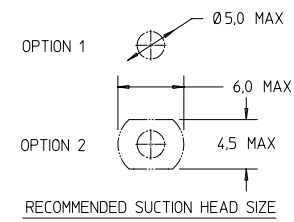

mat'l. code	surface ISO 1302	tolerance ISO 406 ISO 1101	projection	product family SAS
ltr	ecn no	dr	date	title SAS RECEPTACLE WIDE BASE HYBRID TYPE ASSY
G				dwg no 10036876
				sheet 2 of 2 size A4
				type CUSTOMER Drawing