


LOC	DIST	REVISIONS				
P	LTR	DESCRIPTION	DATE	DWN	APVD	
AL	2	C2	UL Details added for PN 925076	20Sep2011	MGT	R.P

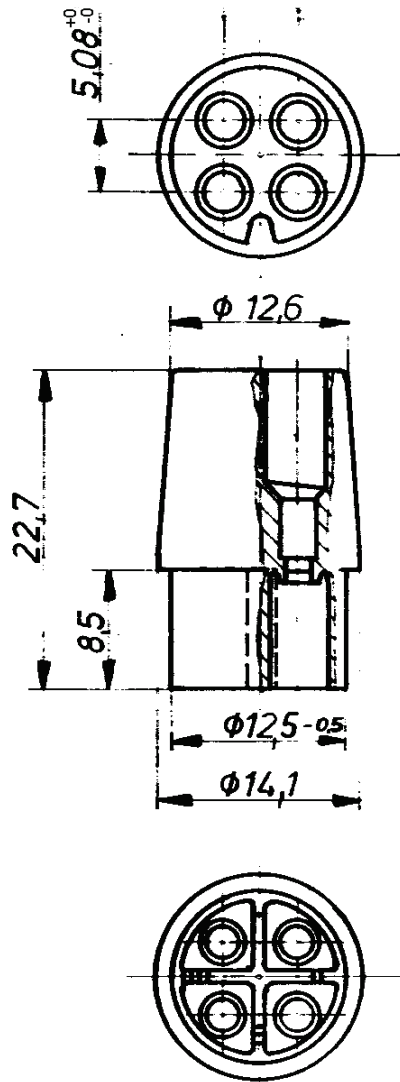

	925076-4	PA66	RED
	925076-3	PA66	BLACK
OBSOLETE	<del>925076-2</del>	PA66 UL94	WHITE
OBSOLETE	<del>925076-1</del>	PA66 UL94	NATURAL
	925076	PA66 UL 94 V-2	NATURAL
	PN	MATERIAL	COLOUR

RELEASED FOR PUBLICATION 20

THIS DRAWING IS UNPUBLISHED.

BY TYCO ELECTRONICS CORPORATION, ALL RIGHTS RESERVED.  
 © COPYRIGHT 20

DIMENSIONS:		DWN	10AUG2009	MATERIAL	SEE TABLE	FINISH	-		
mm		J. SALO							
TOLERANCES UNLESS OTHERWISE SPECIFIED:		CHR	10AUG2009						
0 PLC	±-	R. SOLE		<b>4 WAY CIRCULAR MATE-N-LOK SOCKET HOUSING</b>					
1 PLC	±0,4	APVD	10AUG2009						
2 PLC	±0,4	G. TURCO		NAME					
3 PLC	±-	PRODUCT SPEC	-						
4 PLC	±-	APPLICATION SPEC	-	SIZE CAGE CODE DRAWING NO RESTRICTED TO					
ANGLES	±1° 30'	WEIGHT	-					A 400779 C=925076	
		CUSTOMER DRAWING		SCALE	2:1	SHEET	1 OF 1		