


DRAWING MADE IN AMERICAN PROJECTION

G 14 (H)

© 1951 BY AMP INCORPORATED. ALL RIGHTS RESERVED. AMP PRODUCTS COVERED BY PATENTS AND/OR PATENTS PENDING.

REVISIONS


LTR	DESCRIPTION	DATE	APPROVED
J	OBS. 1-10 PER G-3798 DKS	1-31-89	<i>[Signature]</i>
K	REV. / 0720-0036-93 TQ	3-5-93	<i>[Signature]</i>
L	REV / 0620-0273-97 TM	1-12-98	ME
H	REV PER G-4732 JT	2/26/88	<i>[Signature]</i>

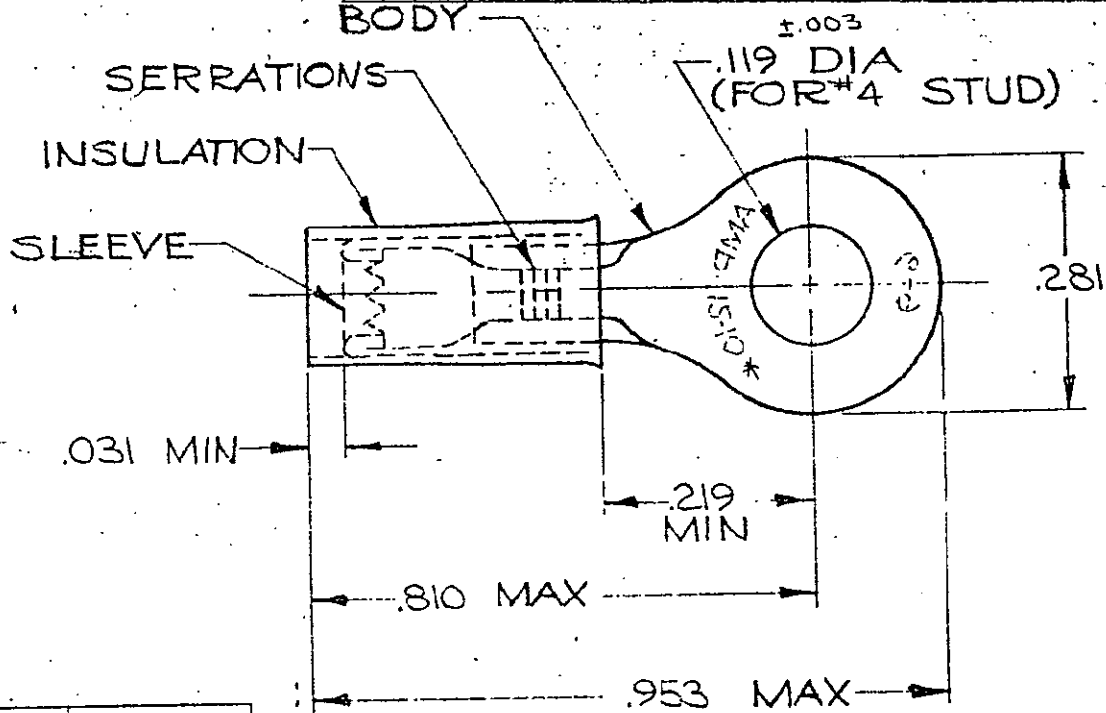

A	B	PART NO.
.150	.250	35148
.150	.230	<del>35148-1</del>

FOR "A" TO "B" WIRE INSULATION DIA. TONGUE MATERIAL THK. = .040 ±.002

QTY	DESCRIPTION	PART NO.	MATERIAL & FINISH
100	LOOSE PC. BOX	8-35148-1	BODY, SLEEVE, INSULATION: SAME AS 35148
1	1-35148-0 ON TAPE	<del>35148-0</del> OBSOLETE	BODY: COPPER (ASTM B152) TIN PL (ASTM B545)
1	WIRE TERMINAL	<del>35148-0</del> OBSOLETE	SLEEVE: COPPER (ASTM B152) INSULATION: YELLOW NYLON
1	35148 ON TAPE	1-35148-1	BODY: COPPER (ASTM B152) TIN PL (ASTM B545)
1	WIRE TERMINAL	35148	SLEEVE: COPPER (ASTM B152) INSULATION: YELLOW NYLON

UNLESS OTHERWISE SPECIFIED DIMENSIONS ARE IN INCHES TOLERANCES ON: DECIMALS ±.008 ANGLES ± 5°	CONTRACT NO. <u>      </u>		 <p>AMP INCORPORATED HARRISBURG, PENNSYLVANIA</p>	
	DR. <u>W. H. Millman</u>	4-17-70		NAME WIRE TERMINAL P. I. D. G. RING TONGUE WIRE SIZE: 12-10
	CHK. <u>R. C. Campbell</u>	4-20-70		
	APPD. <u>Swabel</u>	4-20-70		
REL. <u>M. E. ...</u>	4-21-70			
MATERIAL SEE TABLE	DSGN APPD. <u>[Signature]</u>	SIZE A	CODE IDENT NO. 00779	NUMBER 35148
OTHER APPD. <u>[Signature]</u>	SCALE NTS	SHEET 1 OF 1		

CUSTOMER DRAWING