

4



3

2

1

THIS DRAWING IS UNPUBLISHED. RELEASED FOR PUBLICATION  
 © COPYRIGHT - BY TYCO ELECTRONICS CORPORATION. ALL INTERNATIONAL RIGHTS RESERVED.

LOC	DIST	REVISIONS				
P	LTR	DESCRIPTION	DATE	DWN	APVD	
G	02					
	D1	REDRAWN PER ECR 09-005983	13MAR09	JR	TM	

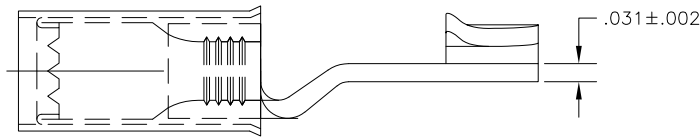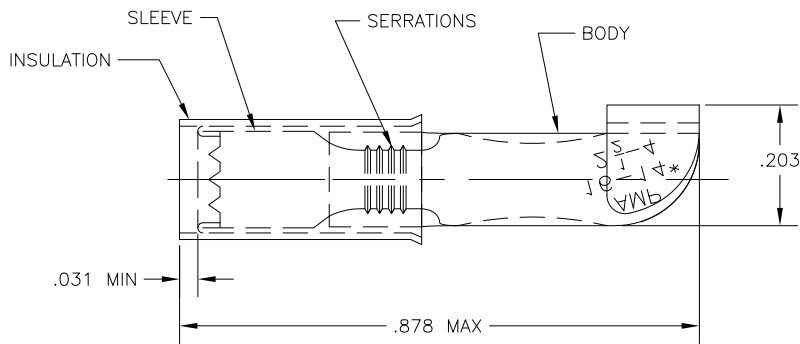

OBSOLETE	<del>32447 ON TAPE</del>	INSULATION: PVC, COLOR BLUE SLEEVE: COPPER PER ASTM B152 BODY: COPPER PER ASTM B152 TIN PLATE PER ASTM B545	<del>2-32447-1</del>
	WIRE TERMINAL		1 32447
	DESCRIPTION	MATERIAL	PART NO

THIS DRAWING IS A CONTROLLED DOCUMENT.		DWN jr_ruth 13MAR09	Tyco Electronics Corporation Harrisburg, PA 17105-3608	
DIMENSIONS: INCHES	TOLERANCES UNLESS OTHERWISE SPECIFIED:	CHK TOM MICHIELUTTI 13MAR09	NAME TOM MICHIELUTTI	
0 PLC ± -	1 PLC ± -	APVD TOM MICHIELUTTI 13MAR09	PRODUCT SPEC	
2 PLC ± -	3 PLC ± .008	APPLICATION SPEC	SIZE CAGE CODE DRAWING NO	
4 PLC ± -	ANGLES ± 5°	WEIGHT	A3 00779 C-32447	RESTRICTED TO
MATERIAL SEE TABLE	FINISH SEE TABLE	CUSTOMER DRAWING	SCALE 8:1	SHEET 1 OF 1 REV D1